




# BENSALEM TOWNSHIP

Building and Planning Department  
2400 Byberry Road Bensalem, PA 19020  
215-633-3644 • Fax 215-633-3753

## STREET OPENING ROAD RESTORATION REQUIREMENTS

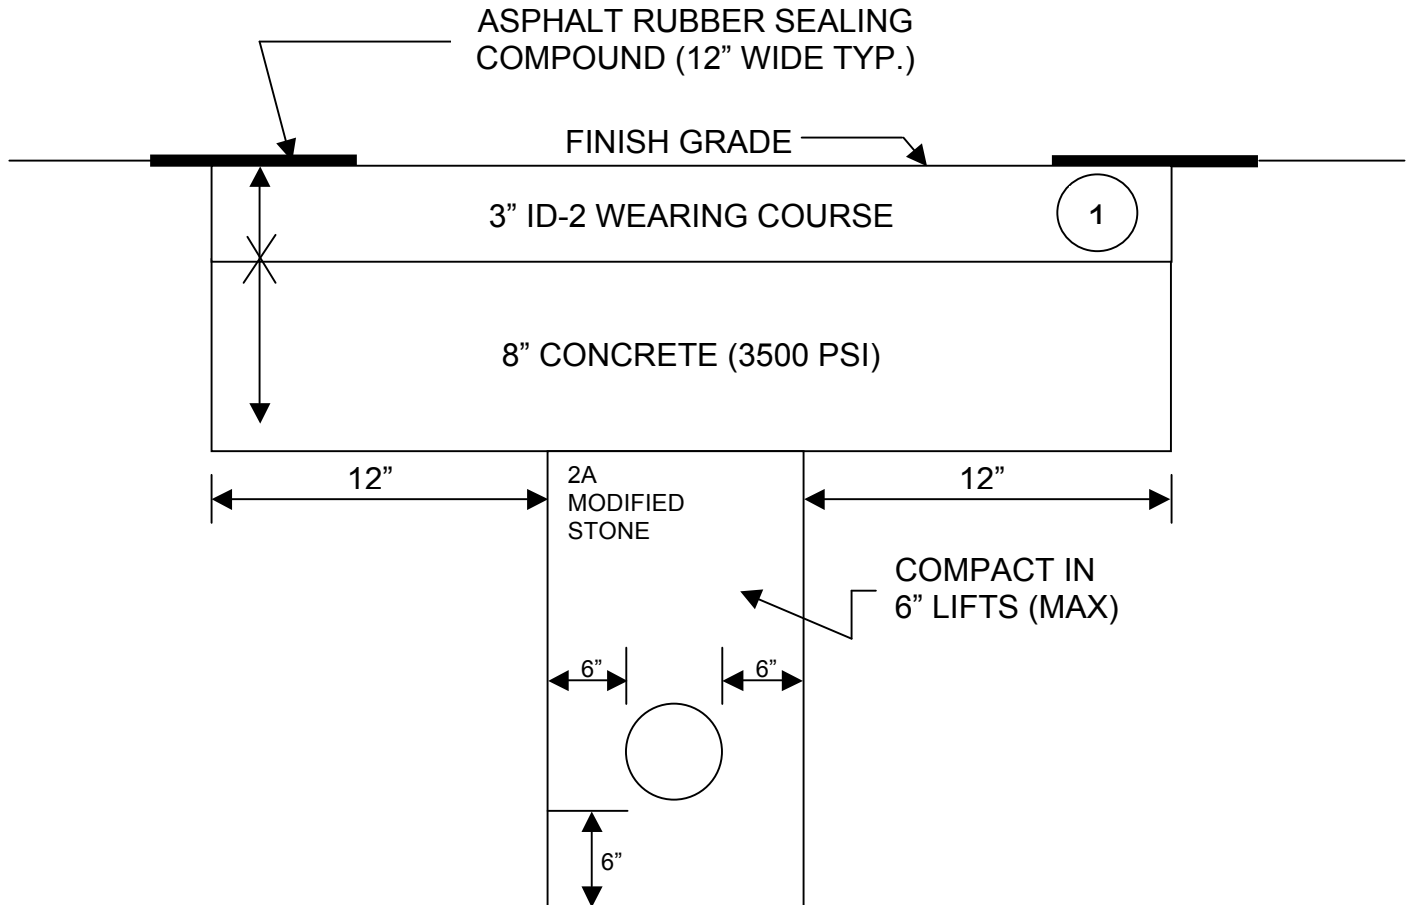

### TYPICAL TRENCH RESTORATION IN PAVED CARTWAY N.T.S.

1. Certain conditions may require overlay of travel line or entire street width. See Bensalem Township Road Restoration requirements.
2. Trench work must be completed at 3:30 p.m. Trench area must be secured and road reopened by 5:00 p.m. If roadway is not secure by 5:00 p.m. contractors will incur additional consulting fees based on an hourly basis.
3. Final restoration on openings for new construction shall be completed prior to occupancy. The restoration must be completed within 30 days. Failure to comply will result in a \$1500 escrow in addition to any other escrow previously required.

ALL WORK TO BE DONE IN ACCORDANCE WITH PENNDOT SPECIFICATIONS  
PUBLICATION 408 AS AMENDED